


OFFICE RENOVATION

1st Congregational Church

588 Exeter Road
Lebanon, CT

BREWSTER | ARCHITECTS, LLC
211 Oliver Road
Lebanon, Connecticut 06249
860.642.9907

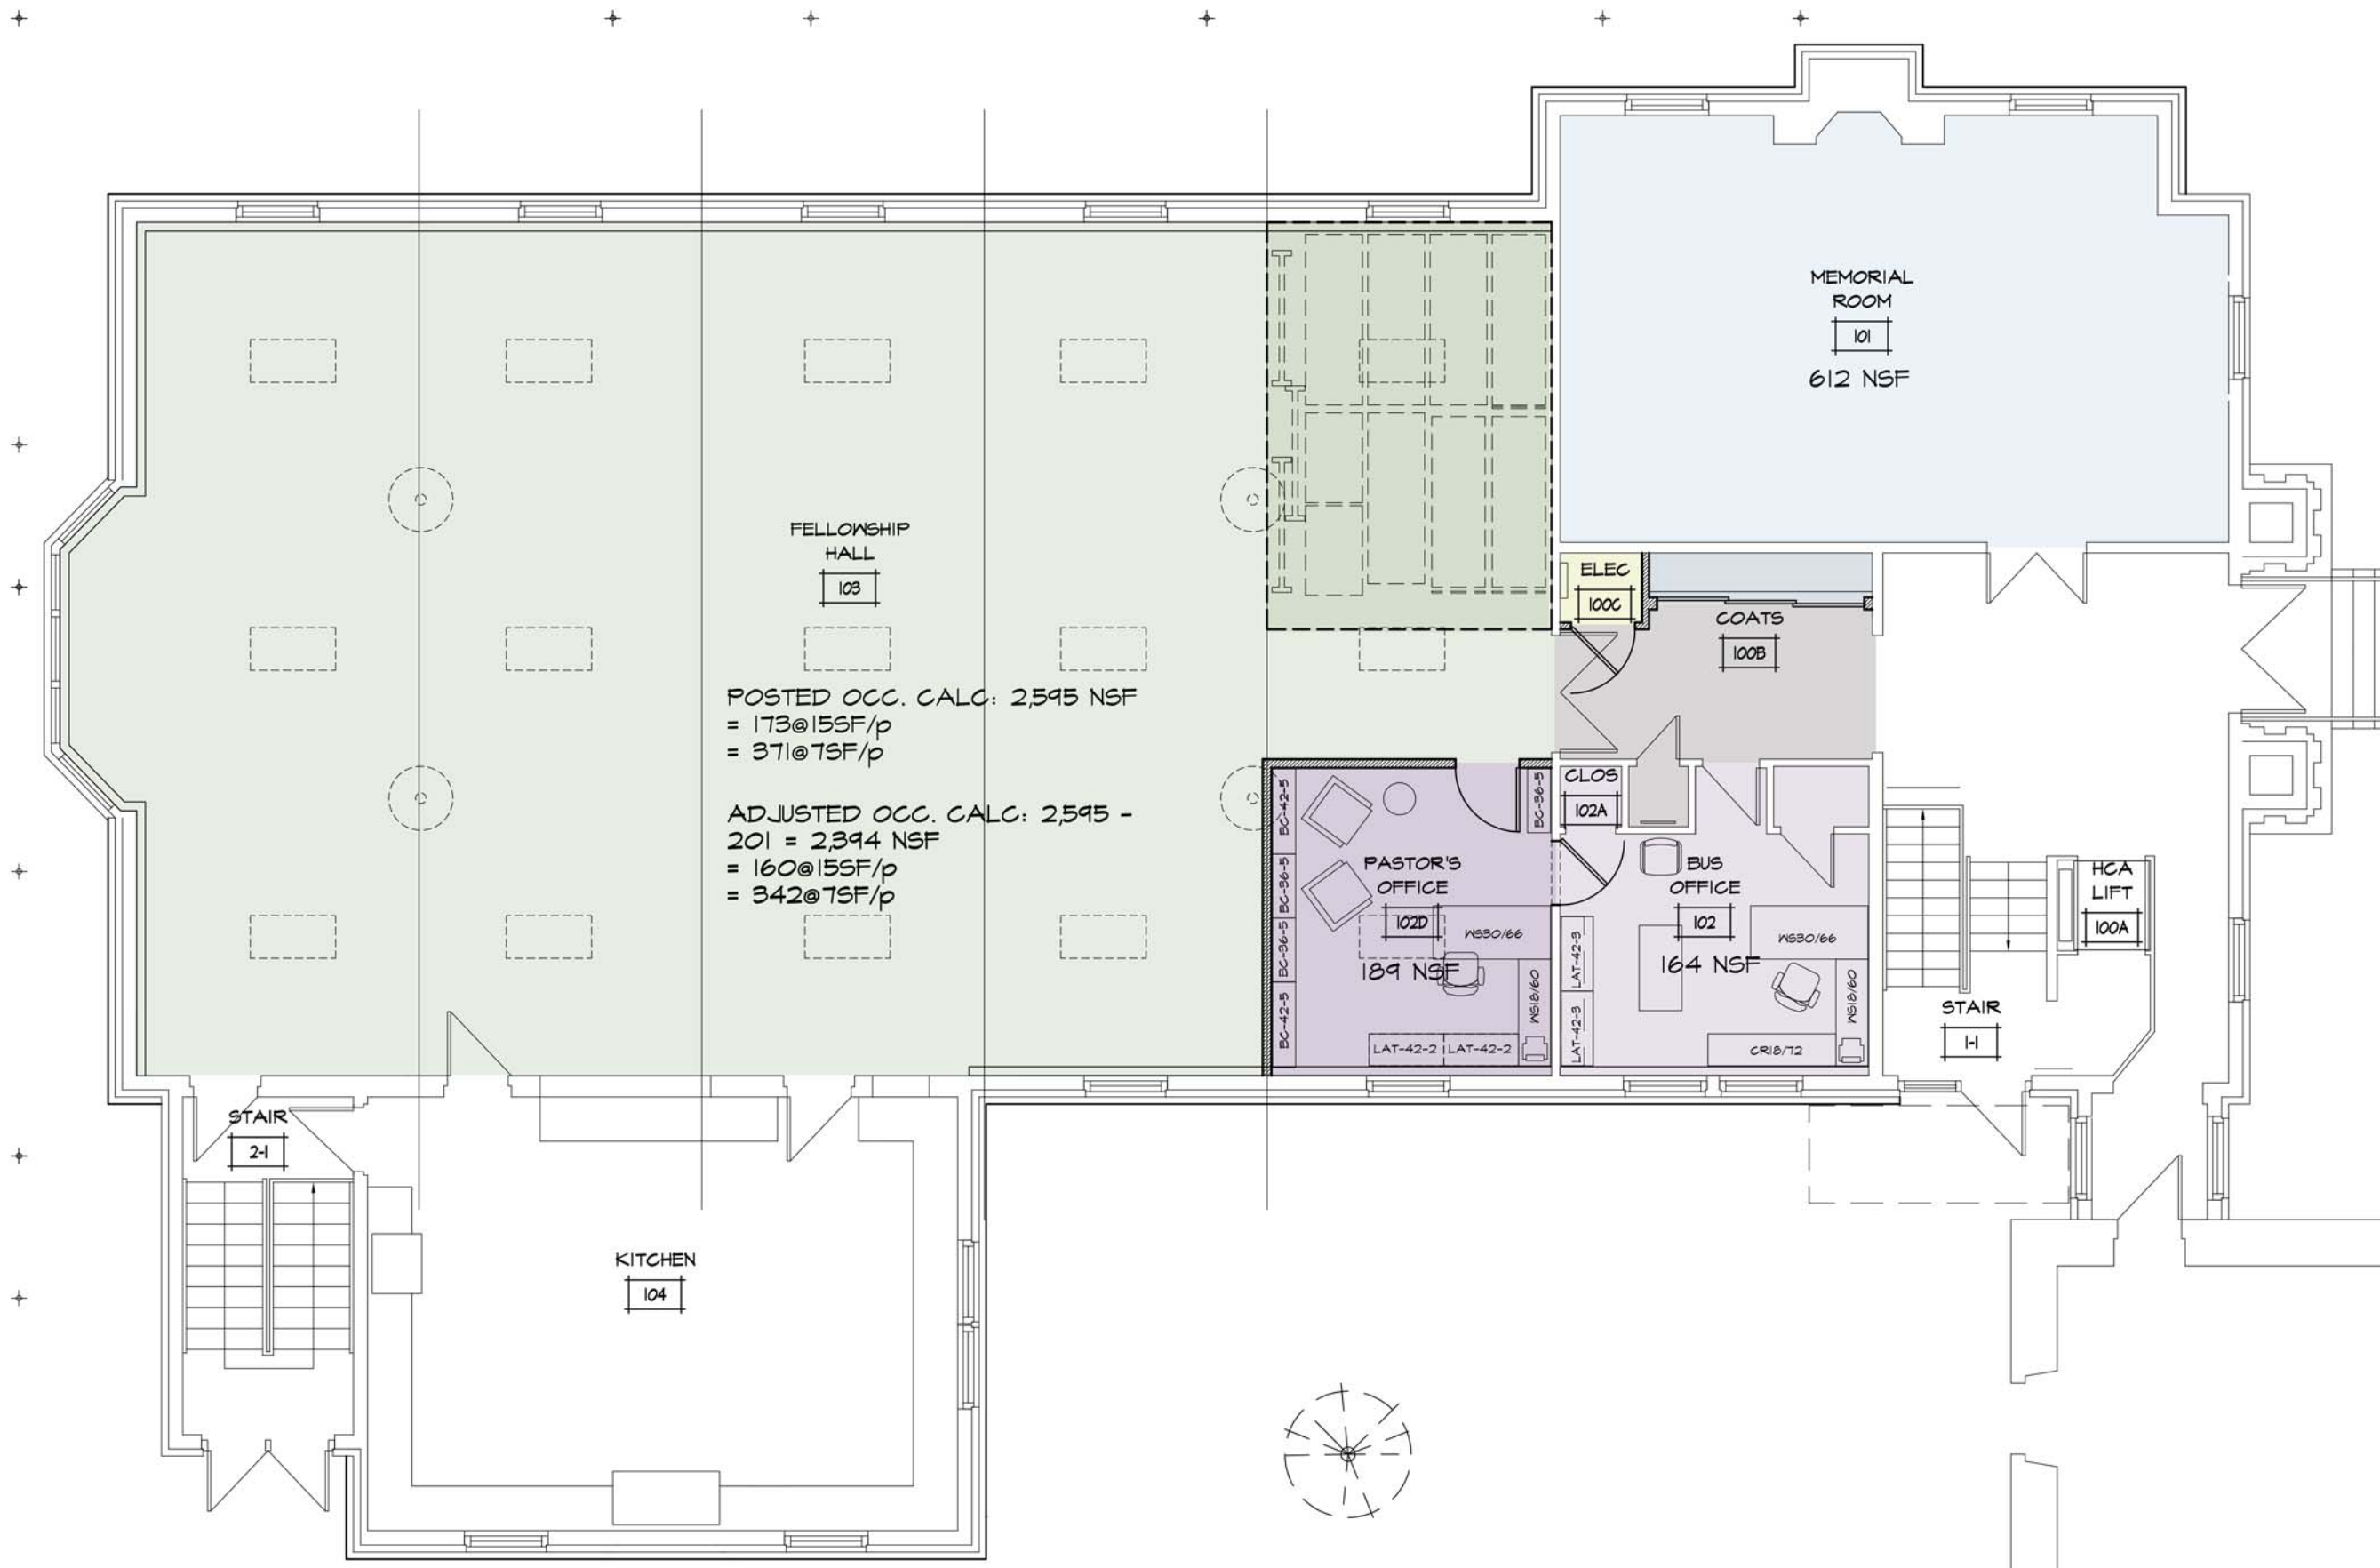

REVISIONS:

DATE:	24JUN2016
PROJECT NO:	16.005
DRAWN:	WWB
CHECKED:	ARC
ISSUED FOR:	ISSUED FOR
<input type="checkbox"/>	PROGRAMMING
<input checked="" type="checkbox"/>	SCHEMATIC DESIGN
<input type="checkbox"/>	DESIGN DEVELOPMENT
<input type="checkbox"/>	BIDDING + CONSTRUCTION
<input type="checkbox"/>	PERMIT
<input type="checkbox"/>	PROGRESS ONLY - NOT FOR CONSTRUCTION

Floor Plan A; New Pastor's Office in Hall, relocate Business Office, Coats + Elec Closets

SCALE: 1/8" = 1'-0"



Schematic Plan Layout

A


OFFICE RENOVATION

1st Congregational Church

588 Exeter Road
Lebanon, CT

BREWSTER
ARCHITECTS, LLC

111 Oliver Road
Lebanon, Connecticut 06249
860.642.9907

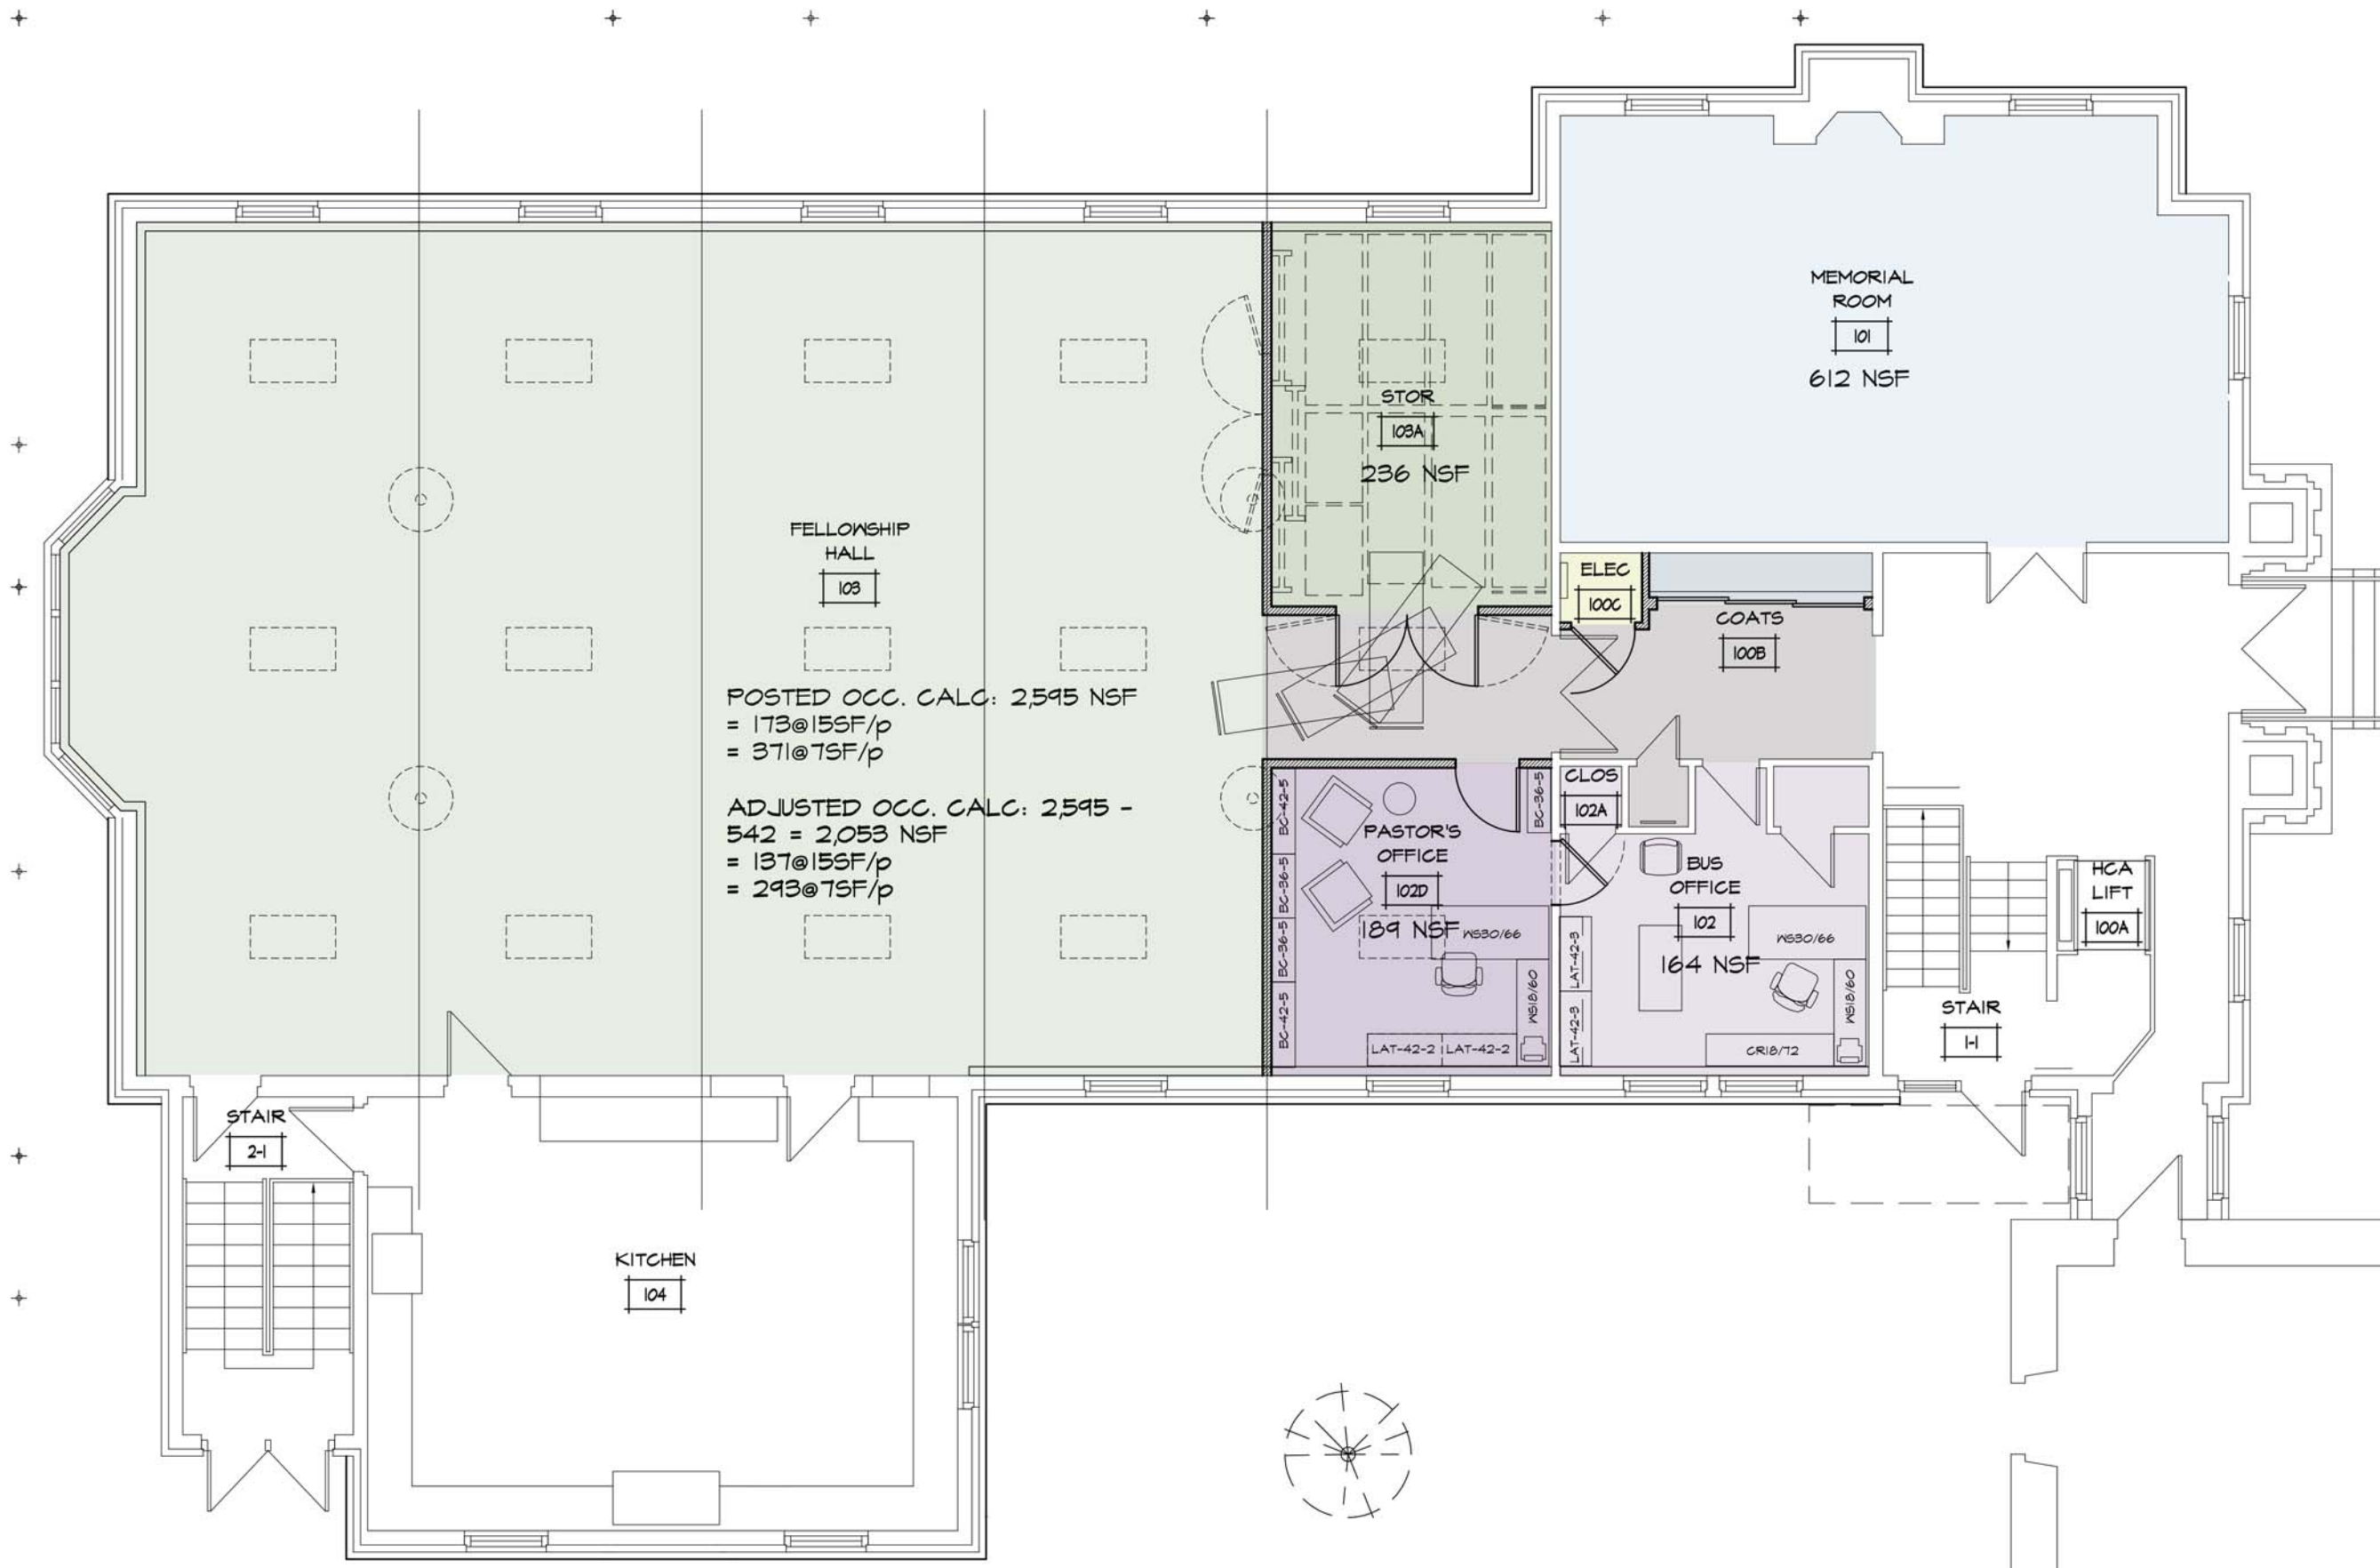

POSTED OCC. CALC: 2,595 NSF
= 173@155F/p
= 371@75F/p

ADJUSTED OCC. CALC: 2,595 -
542 = 2,053 NSF
= 137@155F/p
= 293@75F/p

25 NOV 2016 Sheet No. 5

REVISIONS:

DATE:	24 JUN 2016
PROJECT NO:	16.005
DRAWN:	WWB
CHECKED:	ARC
ISSUED FOR:	ISSUED FOR
<input type="checkbox"/>	PROGRAMMING
<input checked="" type="checkbox"/>	SCHEMATIC DESIGN
<input type="checkbox"/>	DESIGN DEVELOPMENT
<input type="checkbox"/>	BIDDING + CONSTRUCTION
<input type="checkbox"/>	PERMIT
<input type="checkbox"/>	PROGRESS ONLY - NOT FOR CONSTRUCTION

Floor Plan A1; New Pastor's Office and Storage in, Relocate Business Office, Coat + Elec. Closets

SCALE: 1/8" = 1'-0"



A1

Schematic Plan Layout