

# OFFICE RENOVATION

1st Congregational Church

588 Exeter Road  
Lebanon, CT

**BREWSTER**  
ARCHITECTS, LLC

111 Oliver Road  
Lebanon, Connecticut 06249  
950.642.9907



25 NOV 2016 Sheet No. 5

REVISIONS:

DATE:	24 JUN 2016
PROJECT NO:	16.005
DRAWN:	WWB
CHECKED:	ARC
ISSUED FOR:	ISSUED FOR
<input type="checkbox"/>	PROGRAMMING
<input checked="" type="checkbox"/>	SCHEMATIC DESIGN
<input type="checkbox"/>	DESIGN DEVELOPMENT
<input type="checkbox"/>	BIDDING + CONSTRUCTION
<input type="checkbox"/>	PERMIT
<input type="checkbox"/>	PROGRESS ONLY - NOT FOR CONSTRUCTION

Floor Plan B; New Business Office (subdivide Memorial Rm.), Coat + Elec. Closets

SCALE: 1/8" = 1'-0"



**B**

Schematic Plan Layout


# OFFICE RENOVATION

1st Congregational Church

588 Exeter Road  
Lebanon, CT

**BREWSTER**  
ARCHITECTS, LLC

111 Oliver Road  
Lebanon, Connecticut 06249  
860.642.9907

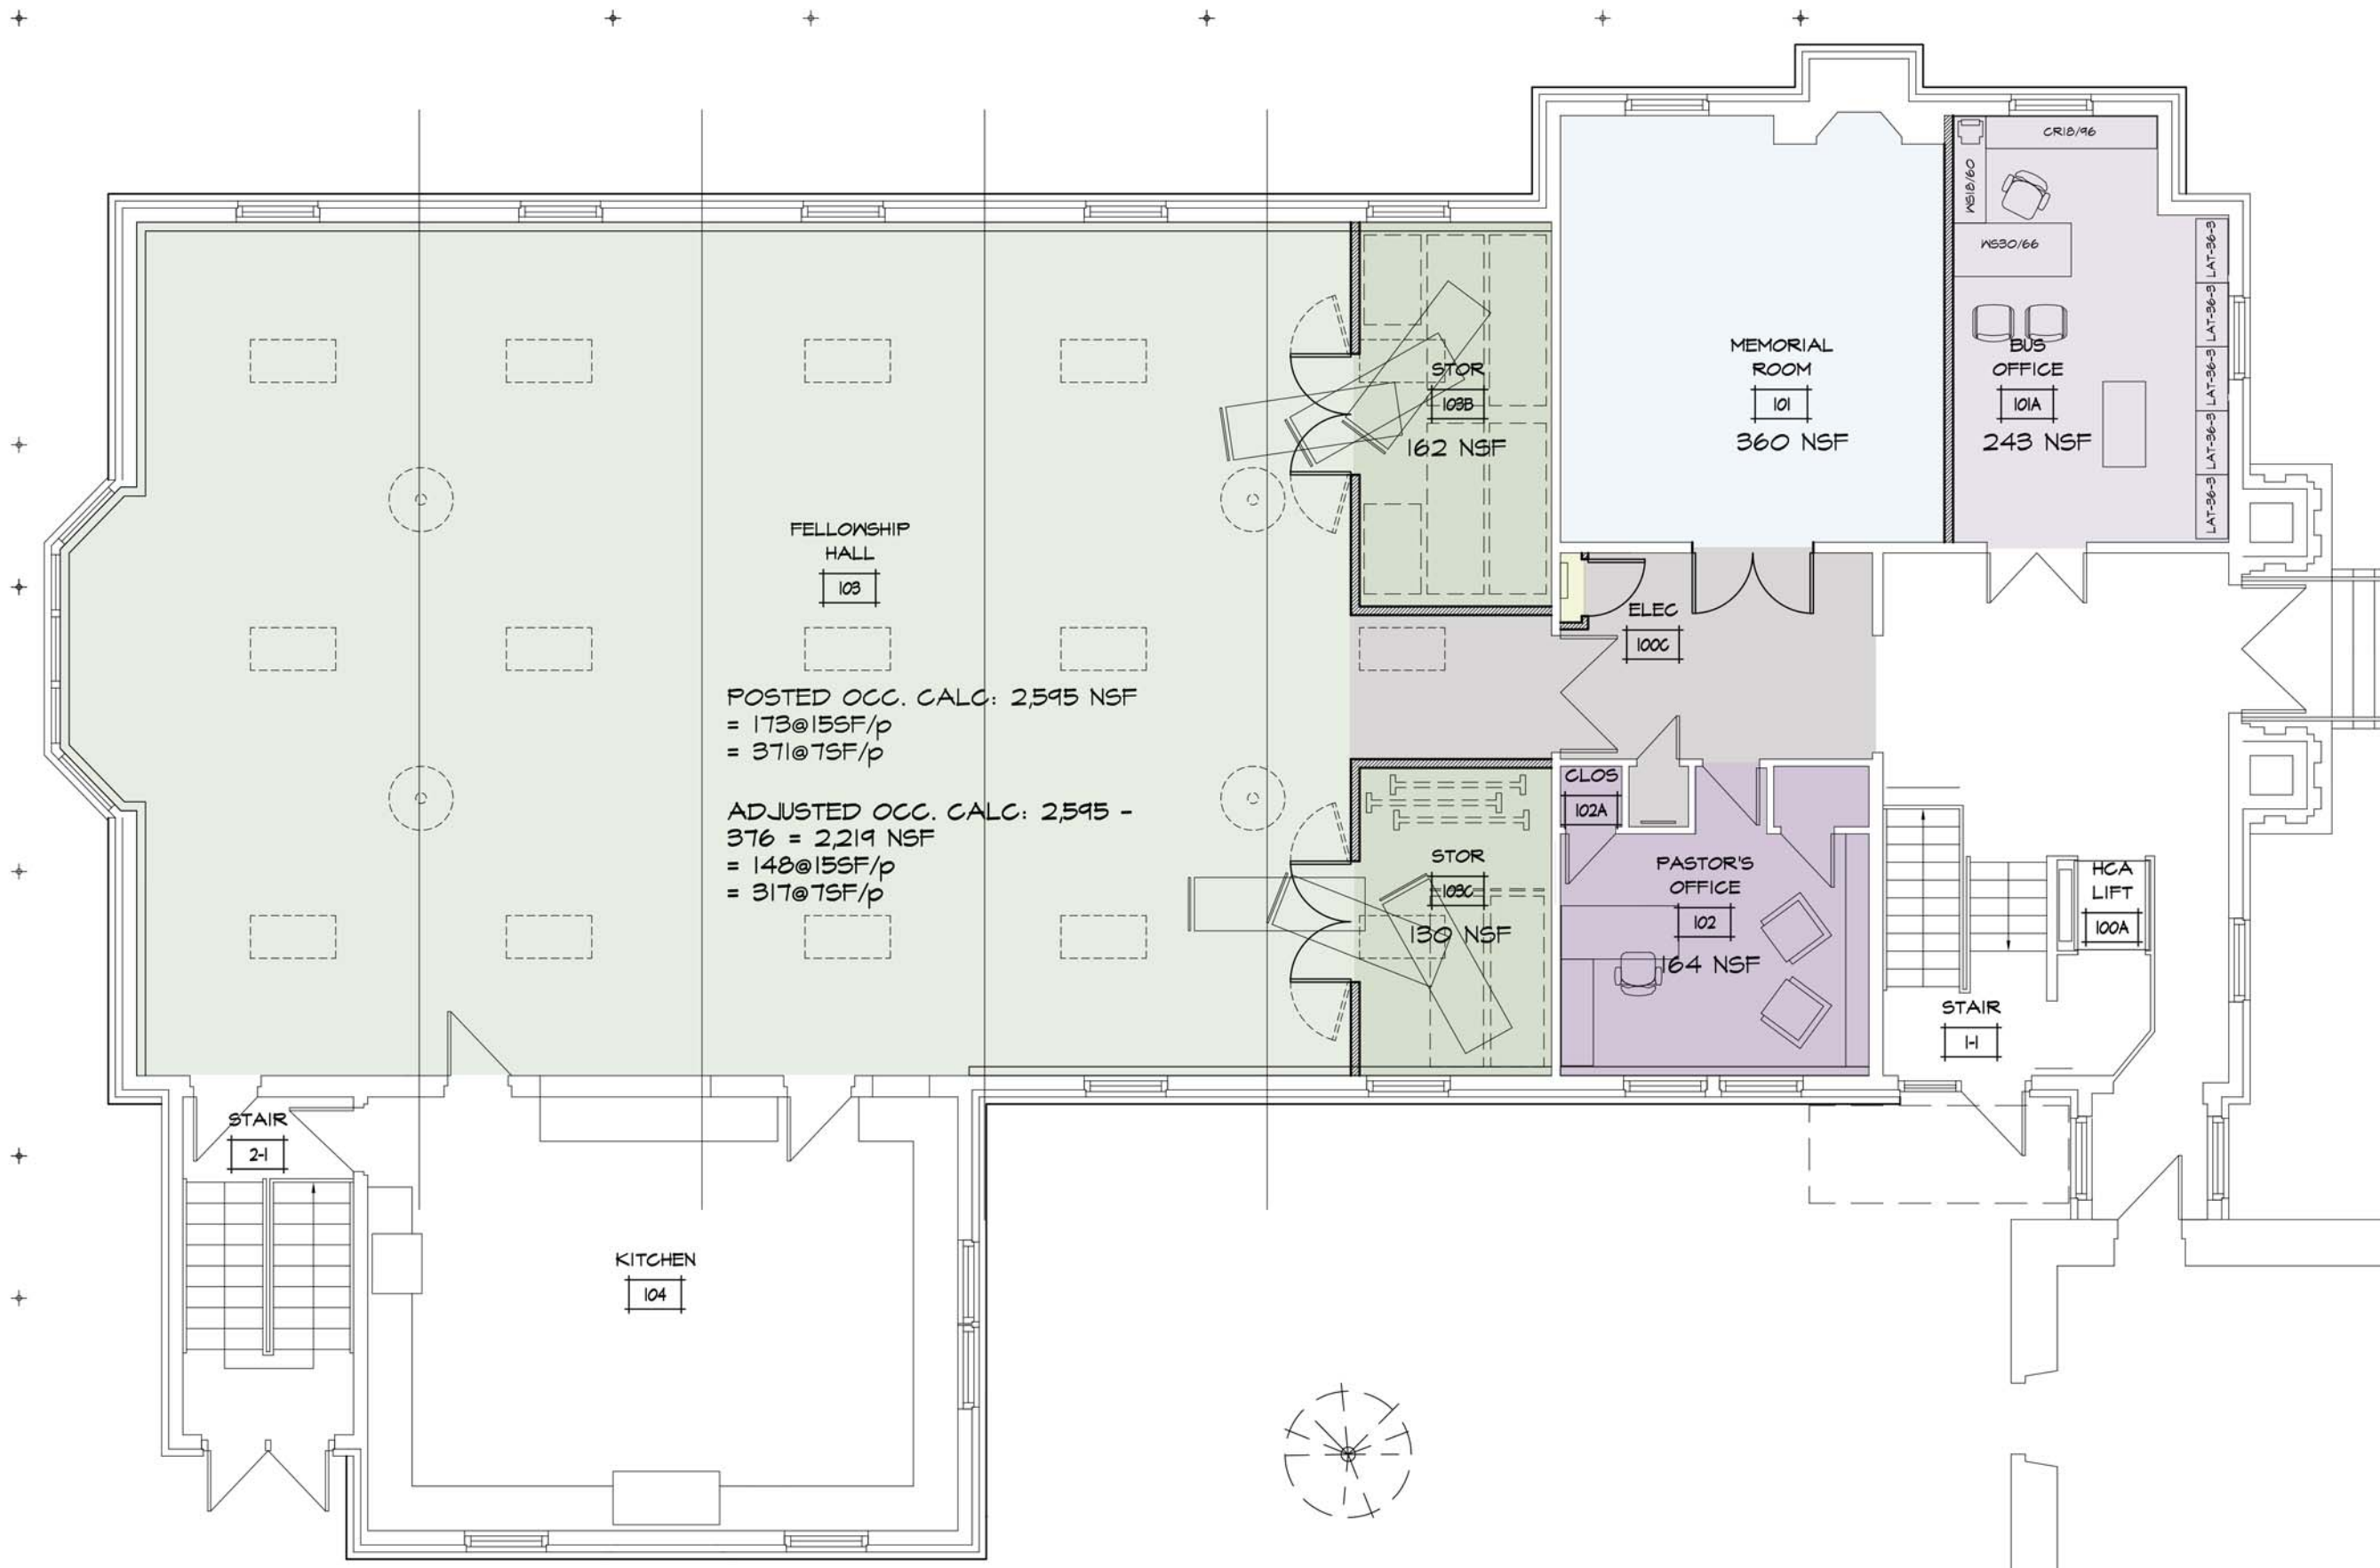

FELLOWSHIP HALL  
103

POSTED OCC. CALC: 2,595 NSF  
= 173@155F/p  
= 371@75F/p

ADJUSTED OCC. CALC: 2,595 - 376 = 2,219 NSF  
= 148@155F/p  
= 317@75F/p

MEMORIAL ROOM  
101  
360 NSF

CRIB/46  
NS18/60  
NS30/66  
BUS OFFICE  
101A  
243 NSF

STOR  
103B  
162 NSF

STOR  
103C  
130 NSF

ELEC  
100C

CLOS  
102A

PASTOR'S OFFICE  
102  
164 NSF

HCA LIFT  
100A

STAIR  
11

STAIR  
21

KITCHEN  
104


25 NOV 2016 Sheet No. 5

REVISIONS:

DATE:	24JUN2016
PROJECT NO:	16.005
DRAWN:	WWB
CHECKED:	ARC
ISSUED FOR:	ISSUED FOR
<input type="checkbox"/>	PROGRAMMING
<input checked="" type="checkbox"/>	SCHEMATIC DESIGN
<input type="checkbox"/>	DESIGN DEVELOPMENT
<input type="checkbox"/>	BIDDING + CONSTRUCTION
<input type="checkbox"/>	PERMIT
<input type="checkbox"/>	PROGRESS ONLY - NOT FOR CONSTRUCTION

Floor Plan B1; New Business Office (subdivide Memorial Rm.), 2 Storage in Hall, Elec. Enclosure

SCALE: 1/8" = 1'-0"

 

Schematic Plan Layout

# B1